



BURWOOD EAST - 11-13 TRAVERS CRESCENT

- ⑤ Starting from: \$1,080,000
- 📍 Location: Burwood East, Melbourne, Australia
- 🕒 Expected Completion: End 2023

Project Basics

Type: Townhouse

Price Range: \$1,080,000 - \$1,350,000

Project Size: 7 units

Project Status: Under Construction

BURWOOD EAST CONTEMPORARY TOWNHOUSES

Meticulous Modern Living in a Lifestyle Location - Experience all the glamour and freedom of Contemporary living at the very heart of Burwood East. Located in a convenient but quiet street, these three storey townhouses not only adjacent to the Reserve which gifted with Family play area but also just steps away from Burwood One Shopping Centre for daily needs. Thoughtfully designed a new standard of luxury and modern living will appeal to both owner occupiers and investors for its mix of style, quality, space, low maintenance nature and close to all desired amenities and services.

Represented By




Rahul Malik

M7 Real Estate - Director

M: +61 0477013797

E: rahul@mseven.au

BURWOOD EAST - 11-13 TRAVERS CRESCENT

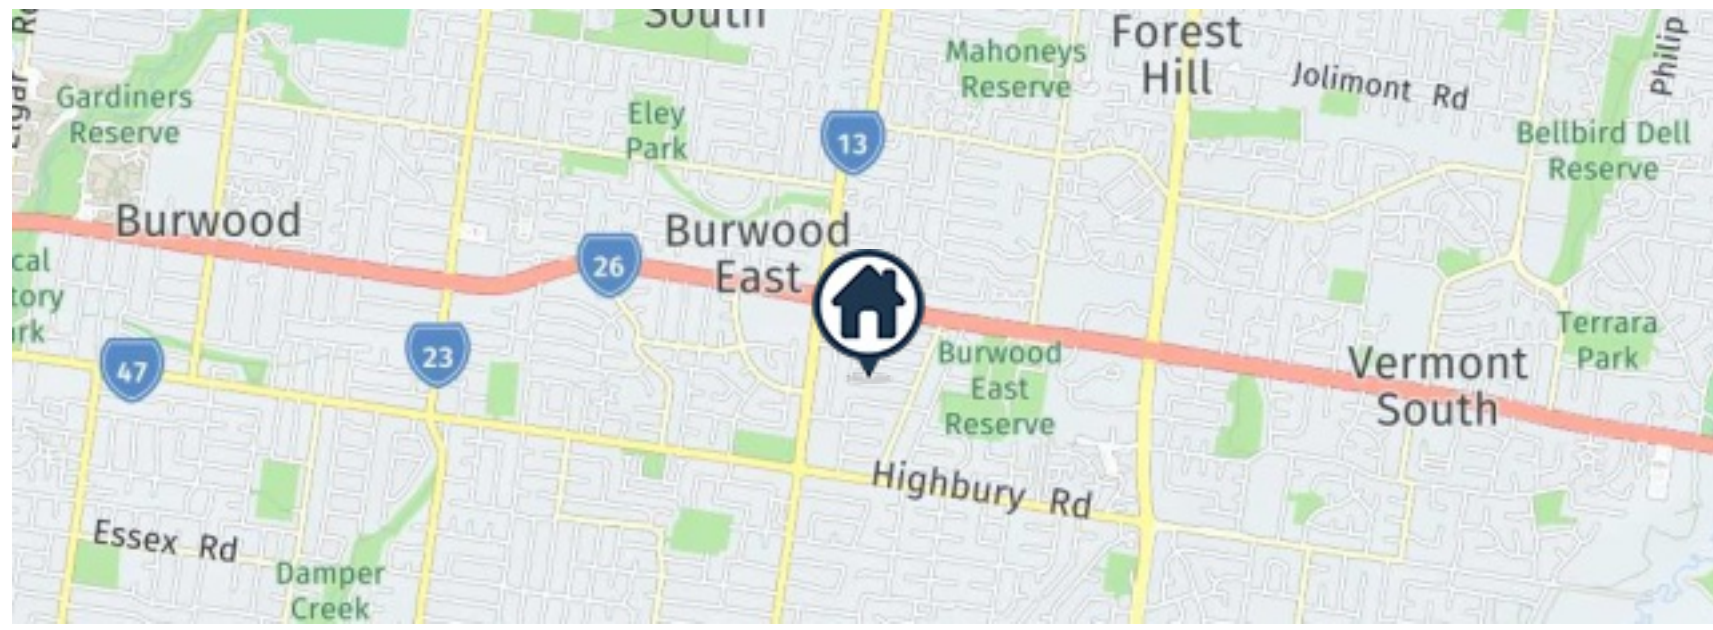

Educations

<p>Burwood East Primary School</p> <p>TOP 1% ICSEA 1149</p>	0.66 KM
<p>Glendal Primary School</p> <p>TOP 1% ICSEA 1158</p>	1.64 KM
<p>Burwood Heights Primary School</p> <p>TOP 6% ICSEA 1087</p>	1.04 KM
<p>Orchard Grove Primary School</p> <p>TOP 6% ICSEA 1133</p>	1.56 KM
<p>Mount Waverley North Primary School</p> <p>TOP 20% ICSEA 1104</p>	1.93 KM

More Information



Scan QR code to access more renders, videos maps and to download project files.



Rahul Malik
 Mobile: +61 0477013797
 Email: rahul@mseven.au

BURWOOD EAST - 11-13 TRAVERS CRESCENT

More Information



Scan QR code to access more renders, videos maps and to download project files.

Featured Units

UNIT 1 \$1,150,000

Price: \$1,150,000

THE PLAN HAS BEEN PREPARED FOR ILLUSTRATION PURPOSES. THE FLOOR PLAN IS NOT TO SCALE. MEASUREMENTS ARE NOT IN POSITION. PLANS SHOULD BE USED AS A GUIDE ONLY.

UNIT 4 \$1,180,000

Price: \$1,180,000

THE PLAN HAS BEEN PREPARED FOR ILLUSTRATION PURPOSES. THE FLOOR PLAN IS NOT TO SCALE. MEASUREMENTS ARE NOT IN POSITION. PLANS SHOULD BE USED AS A GUIDE ONLY.

Unit 1 3 2 2
 Price: \$1,150,000 Type: Townhouse
 Total Size: 169.8sqm
 Internal: 169.8sqm

Unit 4 3 3 2
 Price: \$1,180,000 Type: Townhouse
 Total Size: 193.3sqm
 Internal: 193.3sqm

UNIT 6 \$1,280,000

Price: \$1,280,000

THE PLAN HAS BEEN PREPARED FOR ILLUSTRATION PURPOSES. THE FLOOR PLAN IS NOT TO SCALE. MEASUREMENTS ARE NOT IN POSITION. PLANS SHOULD BE USED AS A GUIDE ONLY.

UNIT 7 \$1,350,000

Price: \$1,350,000

THE PLAN HAS BEEN PREPARED FOR ILLUSTRATION PURPOSES. THE FLOOR PLAN IS NOT TO SCALE. MEASUREMENTS ARE NOT IN POSITION. PLANS SHOULD BE USED AS A GUIDE ONLY.

Unit 6 3 3 2
 Price: \$1,280,000 Type: Townhouse
 Total Size: 226.3sqm
 Internal: 226.3sqm

Unit 7 4 4.5 2
 Price: \$1,350,000 Type: Townhouse
 Total Size: 225.6sqm
 Internal: 225.6sqm

